


THIS DRAWING IS THE PROPERTY OF THE RDM AND MUST NOT BE COPIED OR DISCLOSED TO A THIRD PARTY WITHOUT AGREED CONSENT.

THIS DRAWING HAS BEEN BASED ON ARCHITECTS LAYOUT

LEGEND

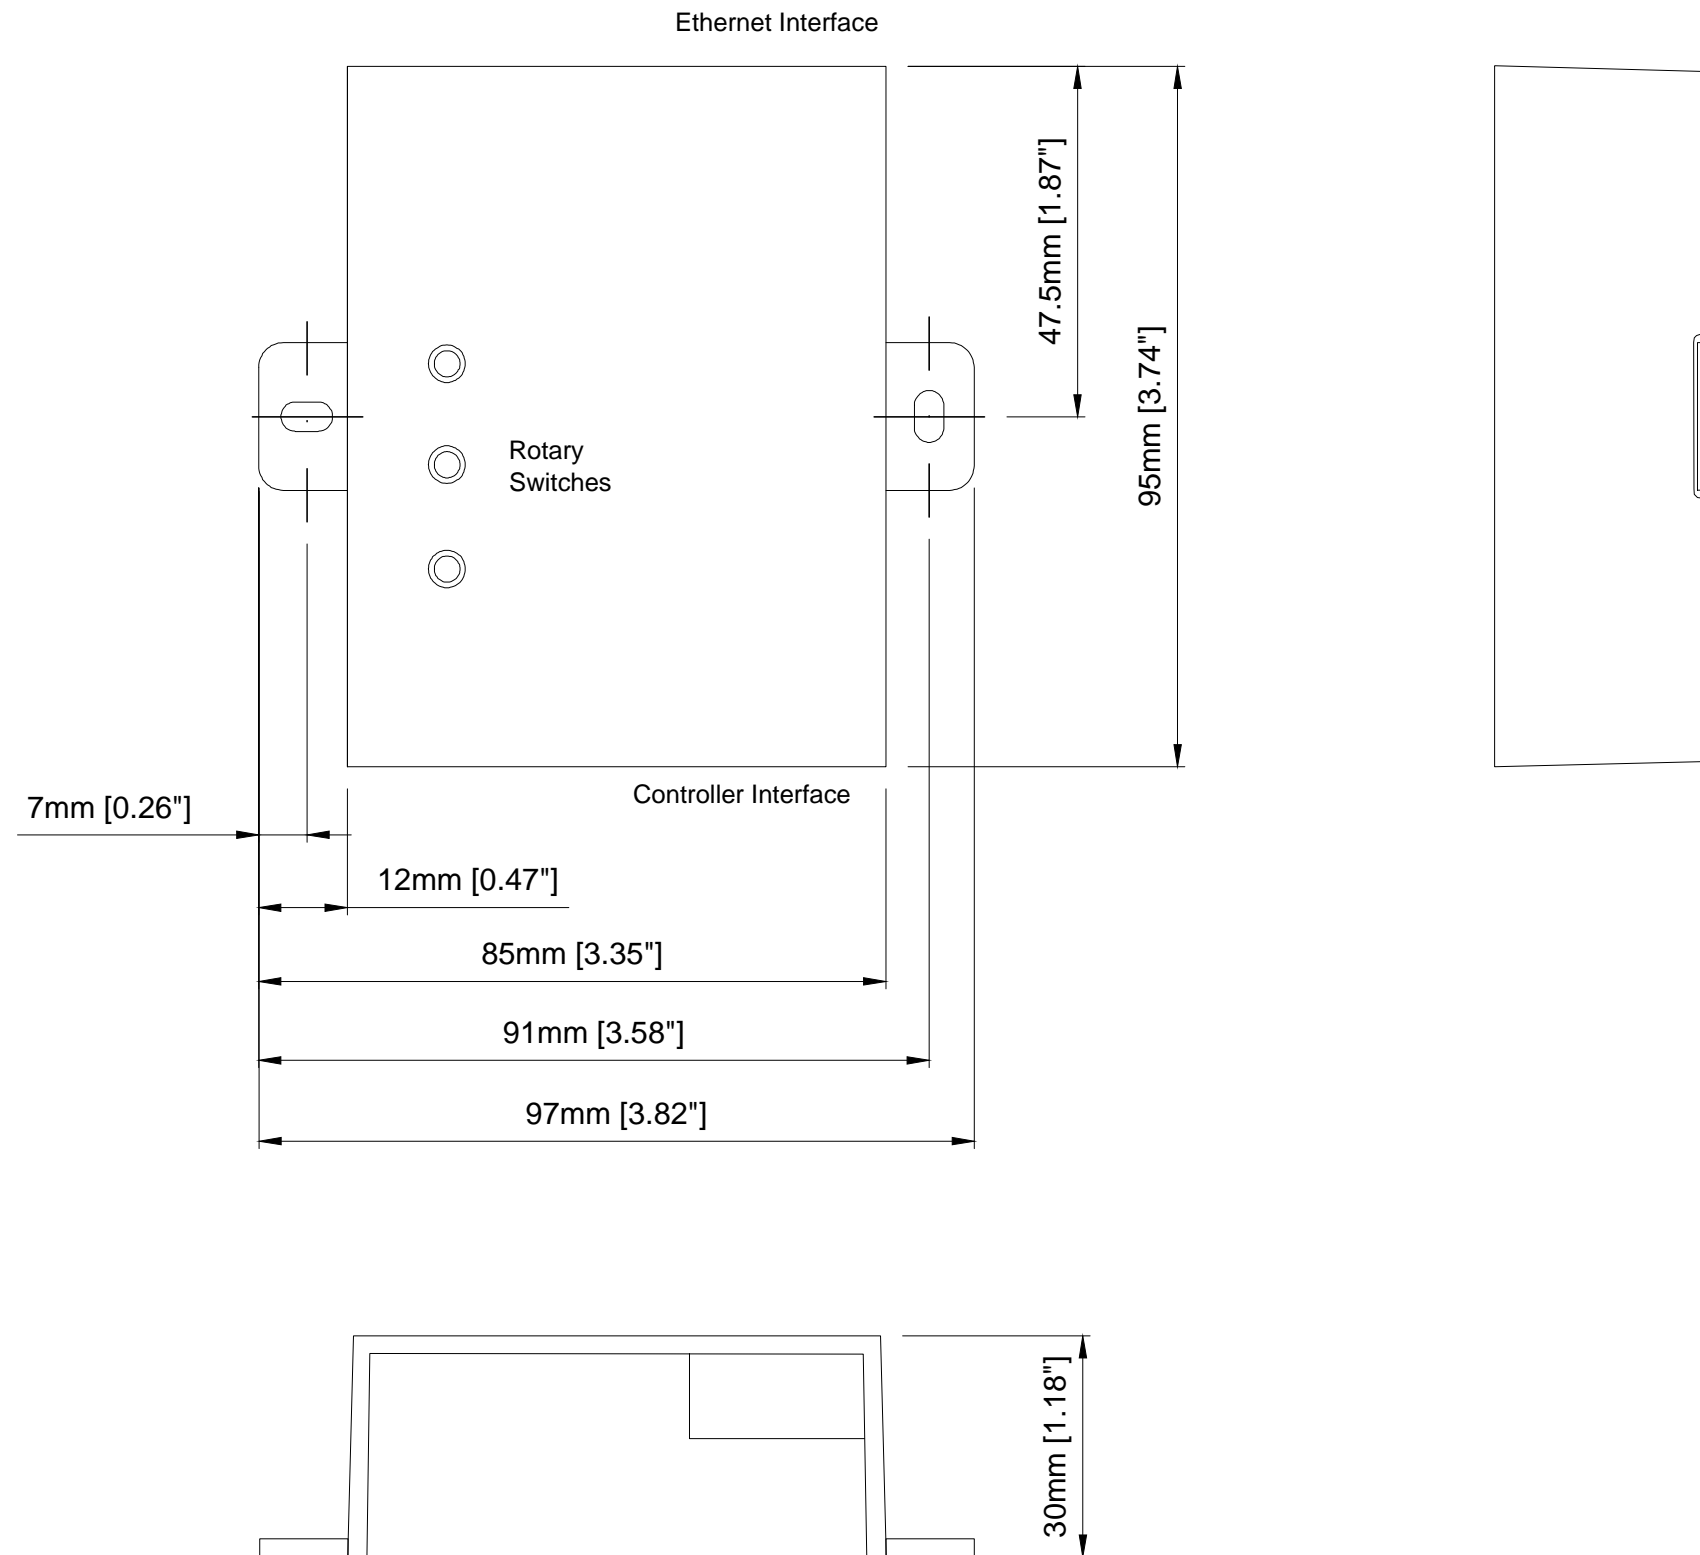

PR0016 IP Network Module

REV 01 FOR INFORMATION DATE: xx/06/17

DRAWING REVISION

CLIENT

SITE NAME

PROJECT NAME



80 Johnstone Avenue, Hillington Industrial Estate, Glasgow, UK G52 4NZ

PR0016 IP Network Module.

CLIENT PROJECT NO. -

RDM PROJECT NO. 00001

DRAWING STATUS FOR INFORMATION

DATE PRODUCED 03/07/17 REV 01

DRAWING NO. 012 DISCIPLINE ELECTRICAL

DRAWN AG CHECKED MAS